



[illegible]

54,500												
14,500			5,000		5,000		7,500		7,500		7,500	
6,000	2,500	6,000	1,660	8,265	3,750	3,750	2,700	2,675			3,040	2,200
3,685	1,500	2,700					2,200				700	1,560
2,315	2,700	1,600										

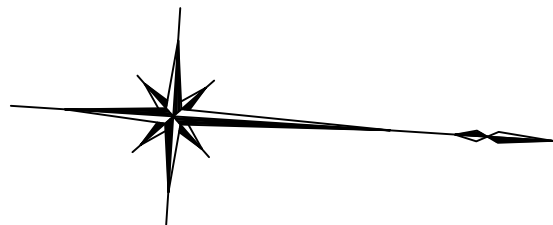






①	5,500
②	3,500
③	2,000
④	7,500
⑤	4,000
⑥	2,000
⑦	900
⑧	5,000
⑨	5,400
⑩	2,500
⑪	2,700
⑫	7,700
⑬	5,000
⑭	7,500
⑮	5,000
⑯	5,000
⑰	3,400
⑱	1,600
⑲	3,450
⑳	1,750
㉑	1,700

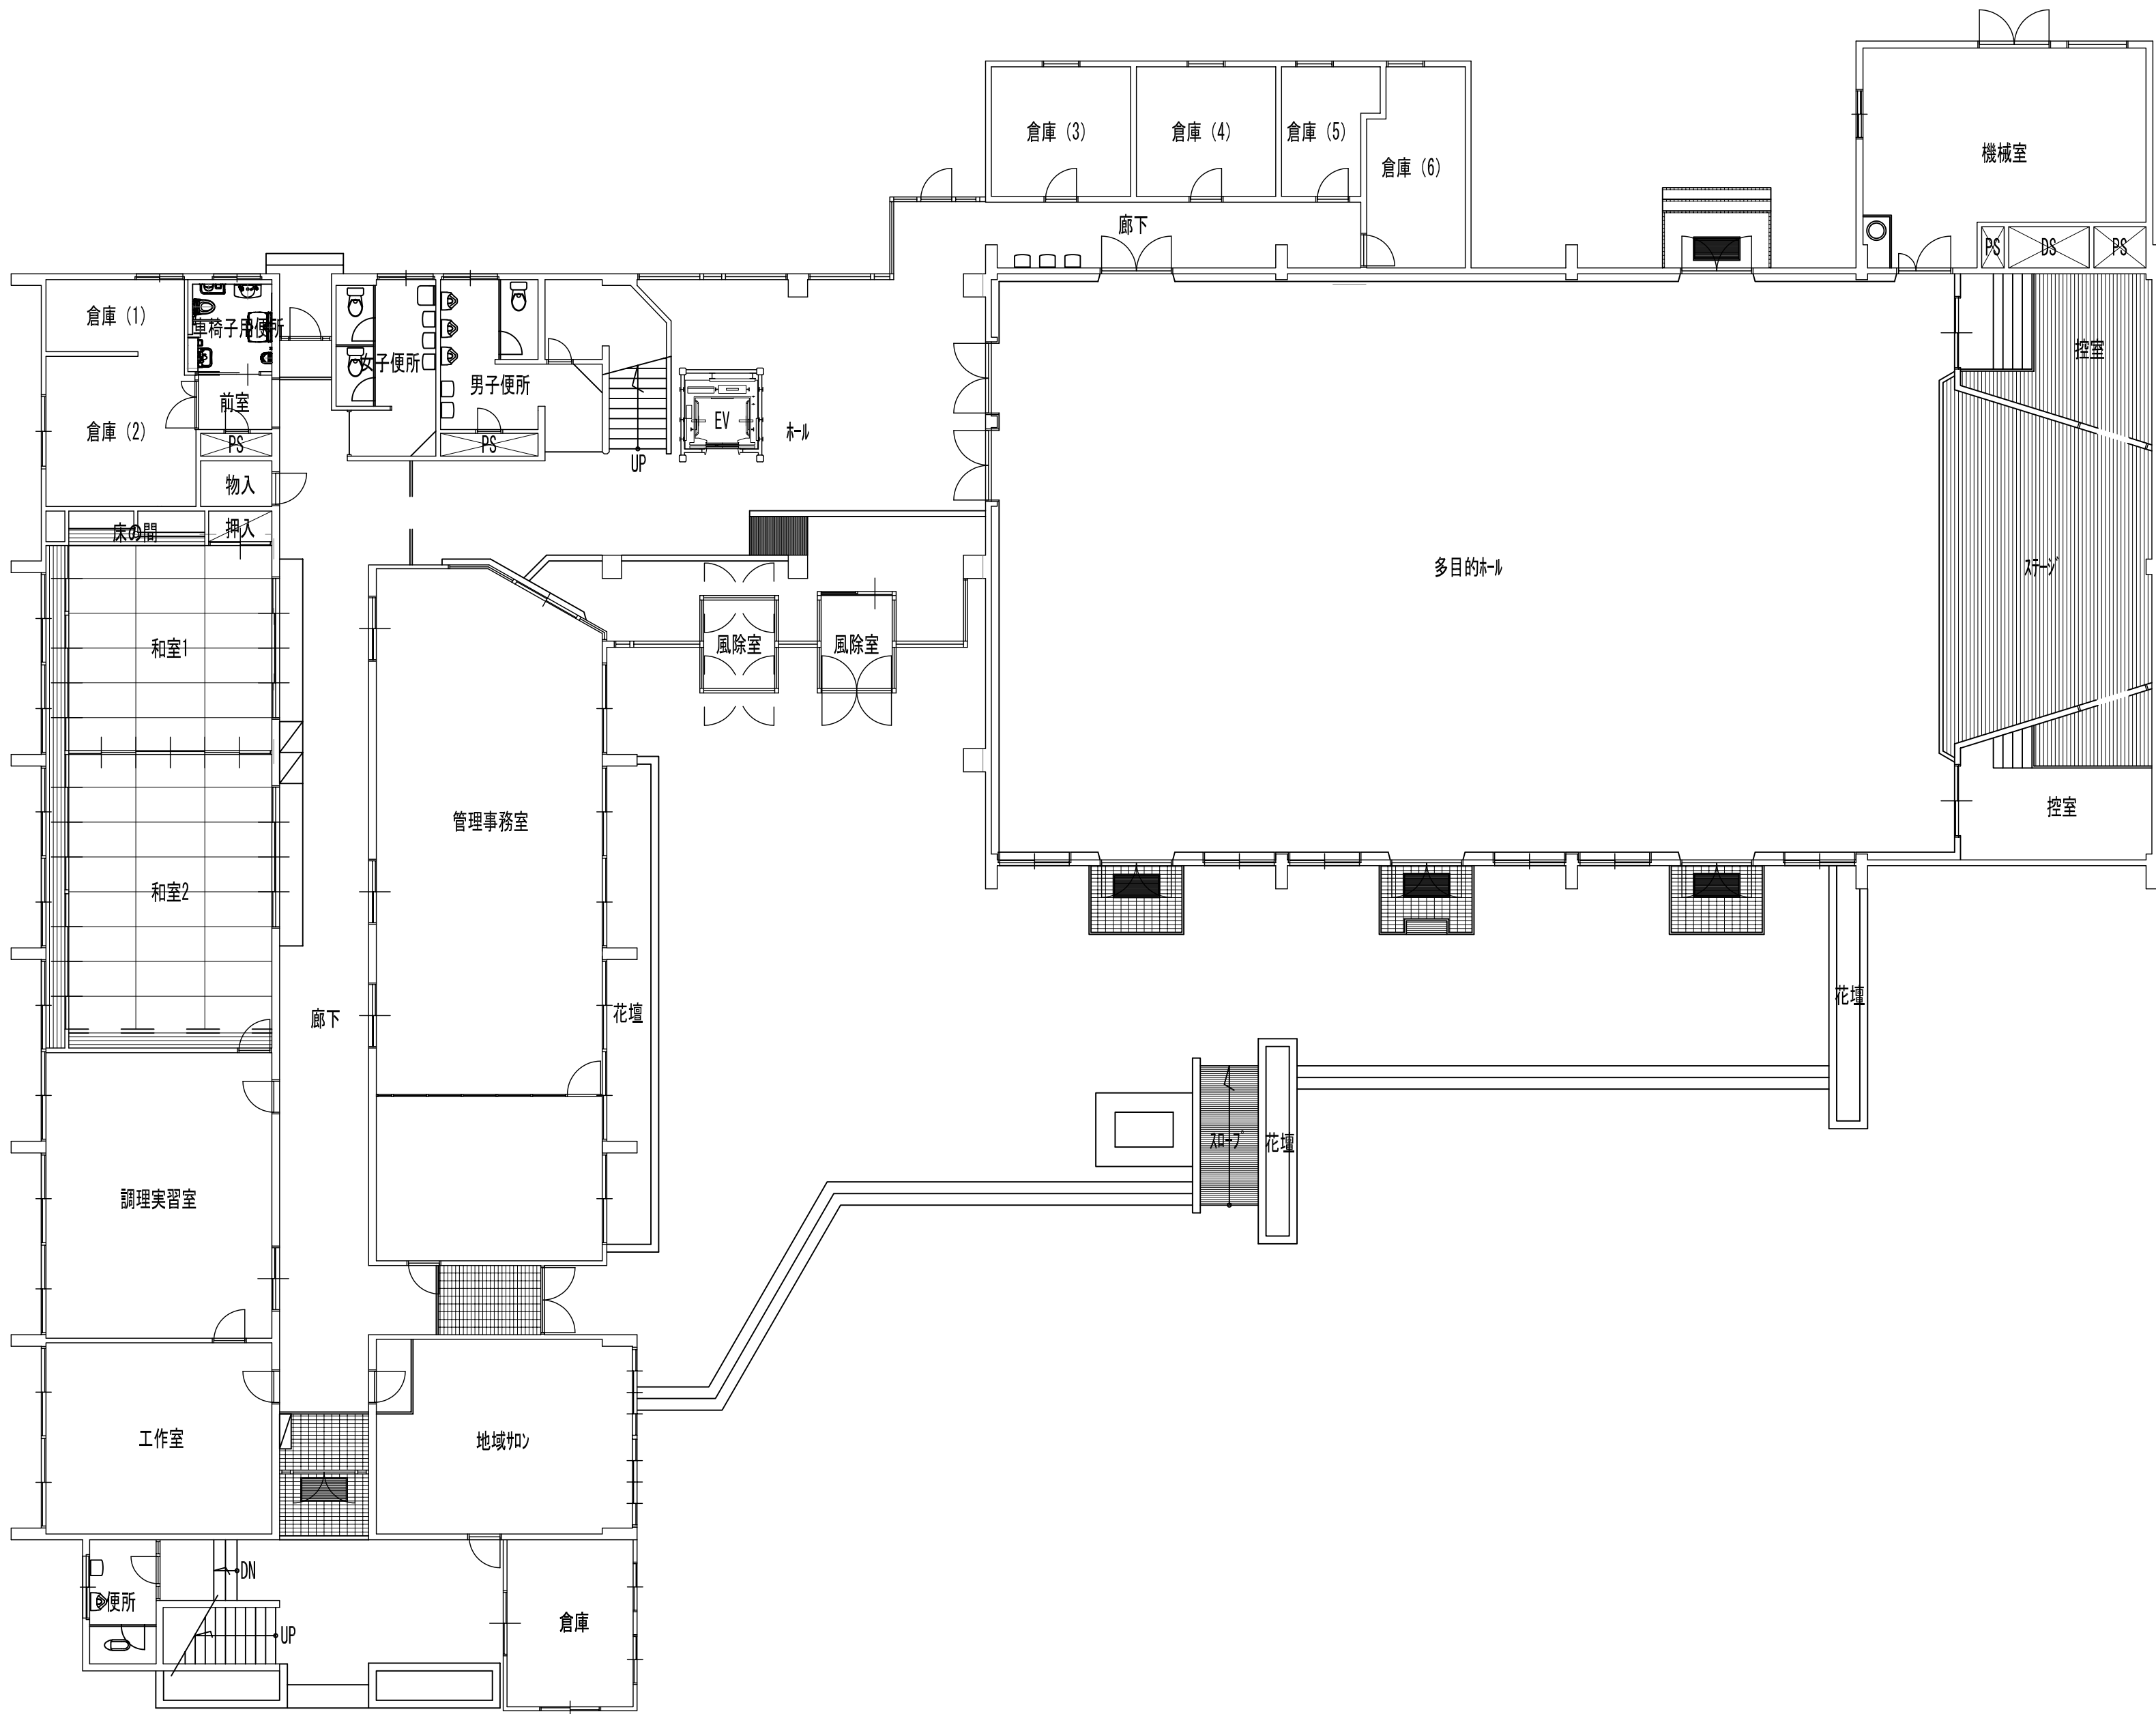

4,650
1,200
6,000
150
7,500
7,500
2,500
2,500
5,000
5,000
5,000
3,450
32,500

6,000	2,500	6,000	780	4,220			25,000			5,000
14,500			5,000	5,000	7,500	7,500	7,500	7,500		
54,500										
①	②	③	④	⑤	⑥	⑦	⑧	⑨	⑩	

1階平面図 1/200

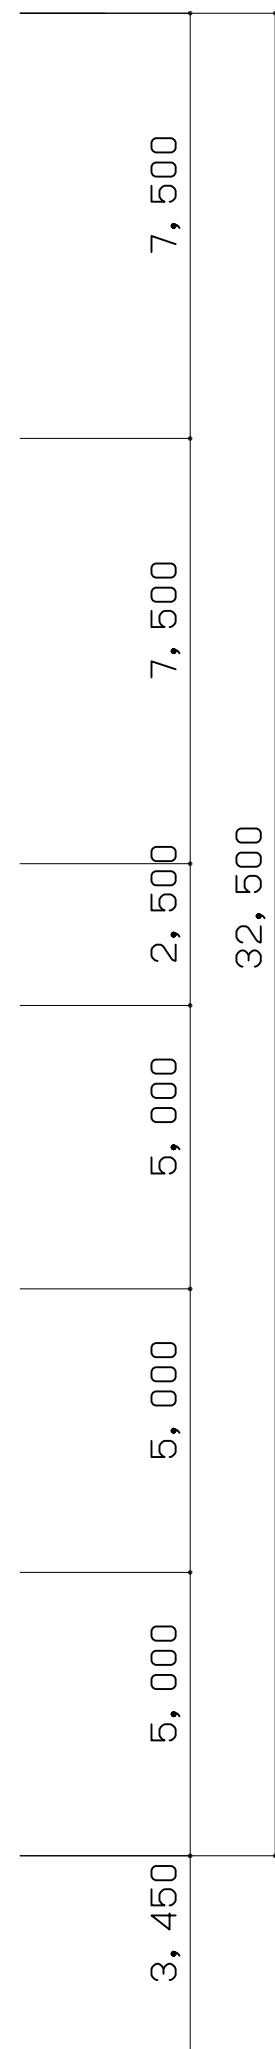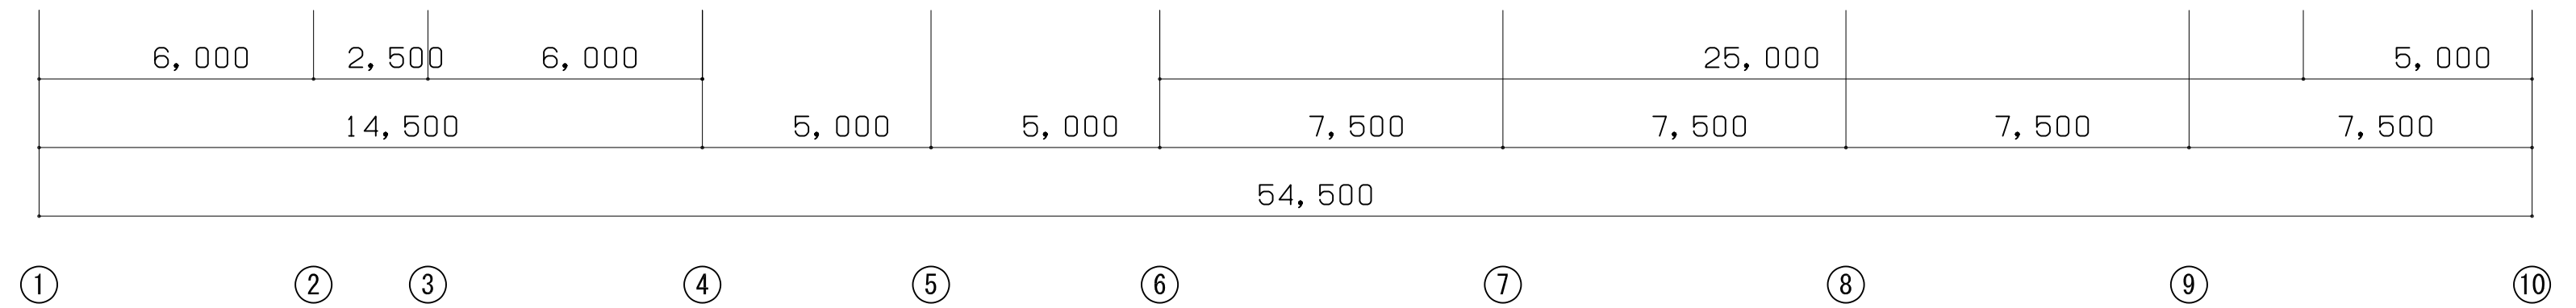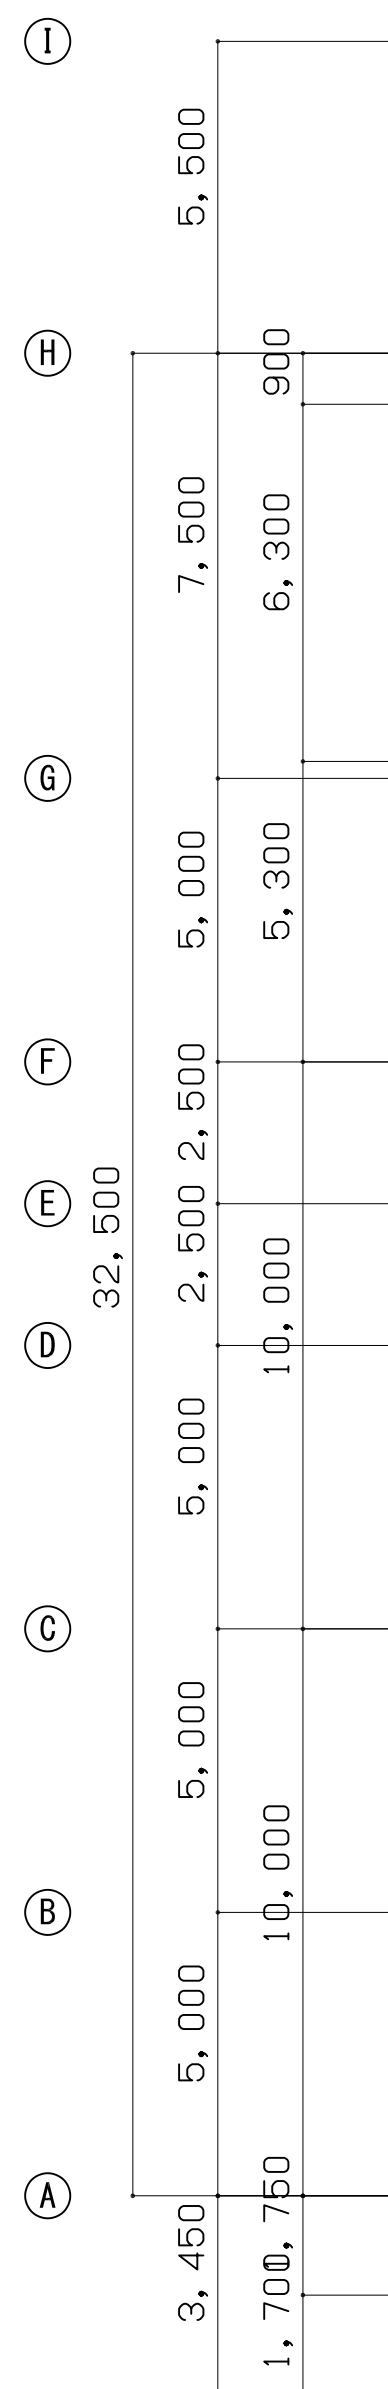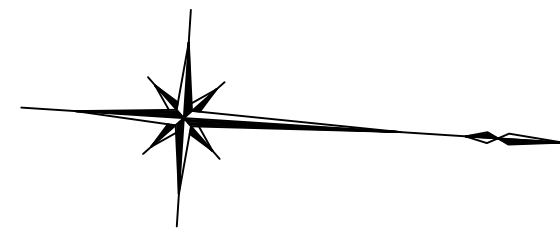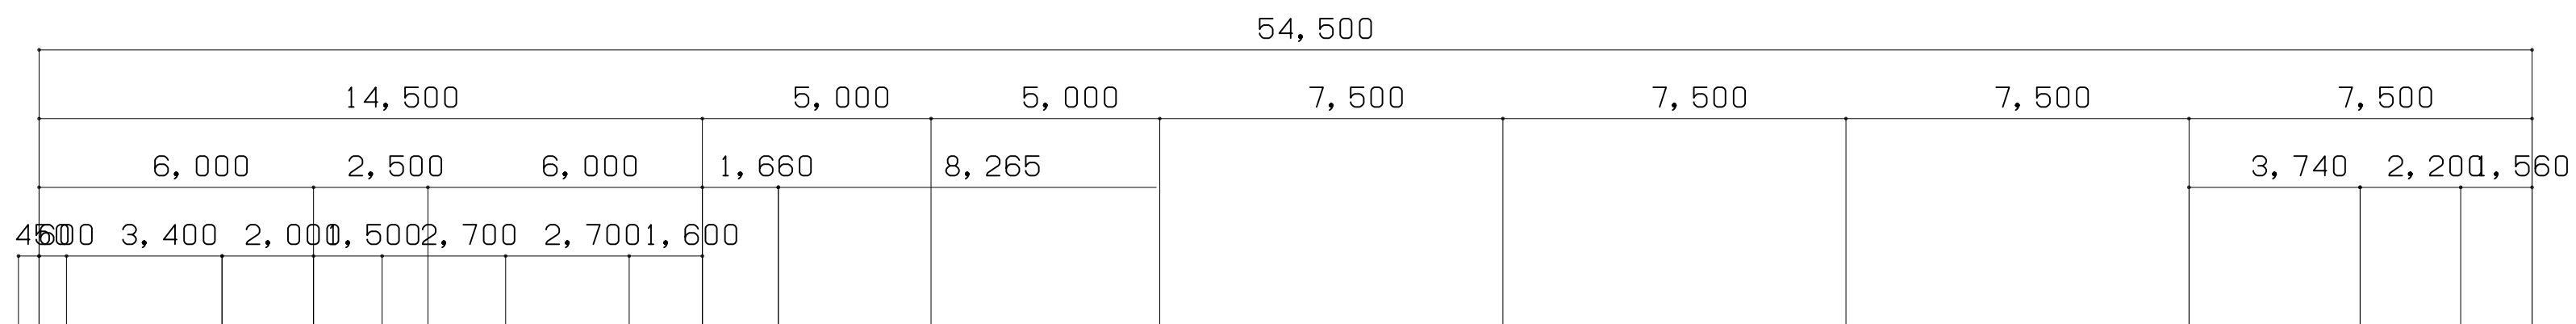

記号, 数量	1 AW	6
姿図		
名称, 見込	上下2段引き違い、中央はめ殺し窓	
材質	7A製建具	
硝子	硝子	
金物	下段窓排煙ハレナー取替え (3連引き) (露出47)	
備考		

2階平面図 1/200



TITLE
びわまちづくりセンター多目的ルーム排煙装置修繕

DRAWING NAME	A1-SCALE	A3-SCALE	No.	14032410
2階平面図	...	1:200	1:400	A 3 / 3