


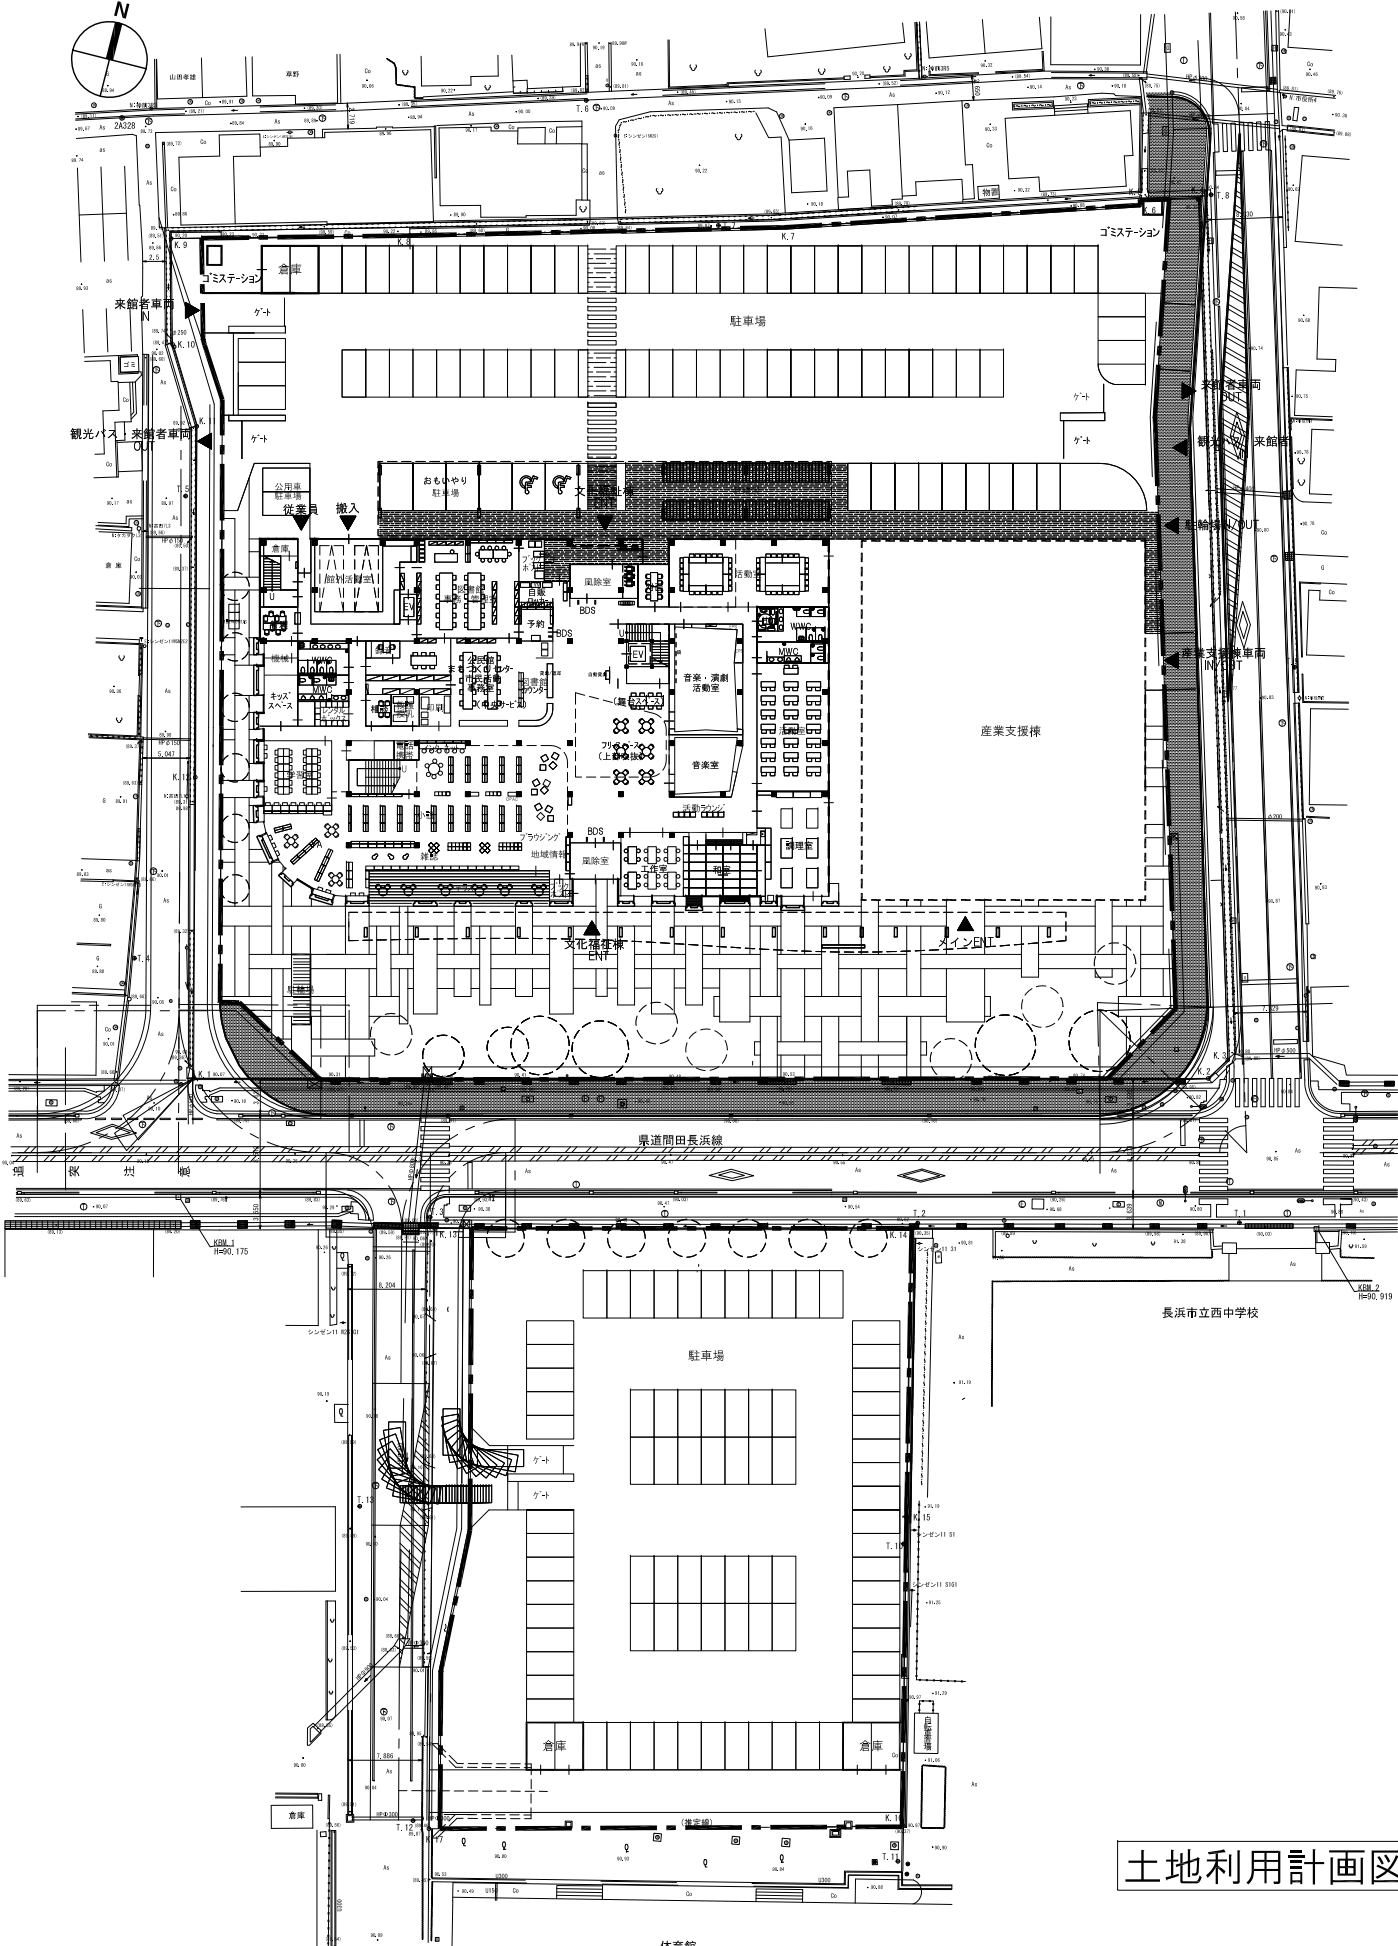

土地利用計画図


敷地面積： (北敷地) 8,966m²
(南敷地) 3,002m²




建築面積：(文化福祉棟) 2,515m²

延床面積：(文化福祉棟) 5,038m²



駐車台数： (北敷地) 78台
 (南敷地) 81台

駐輪台数： (北敷地) 120台

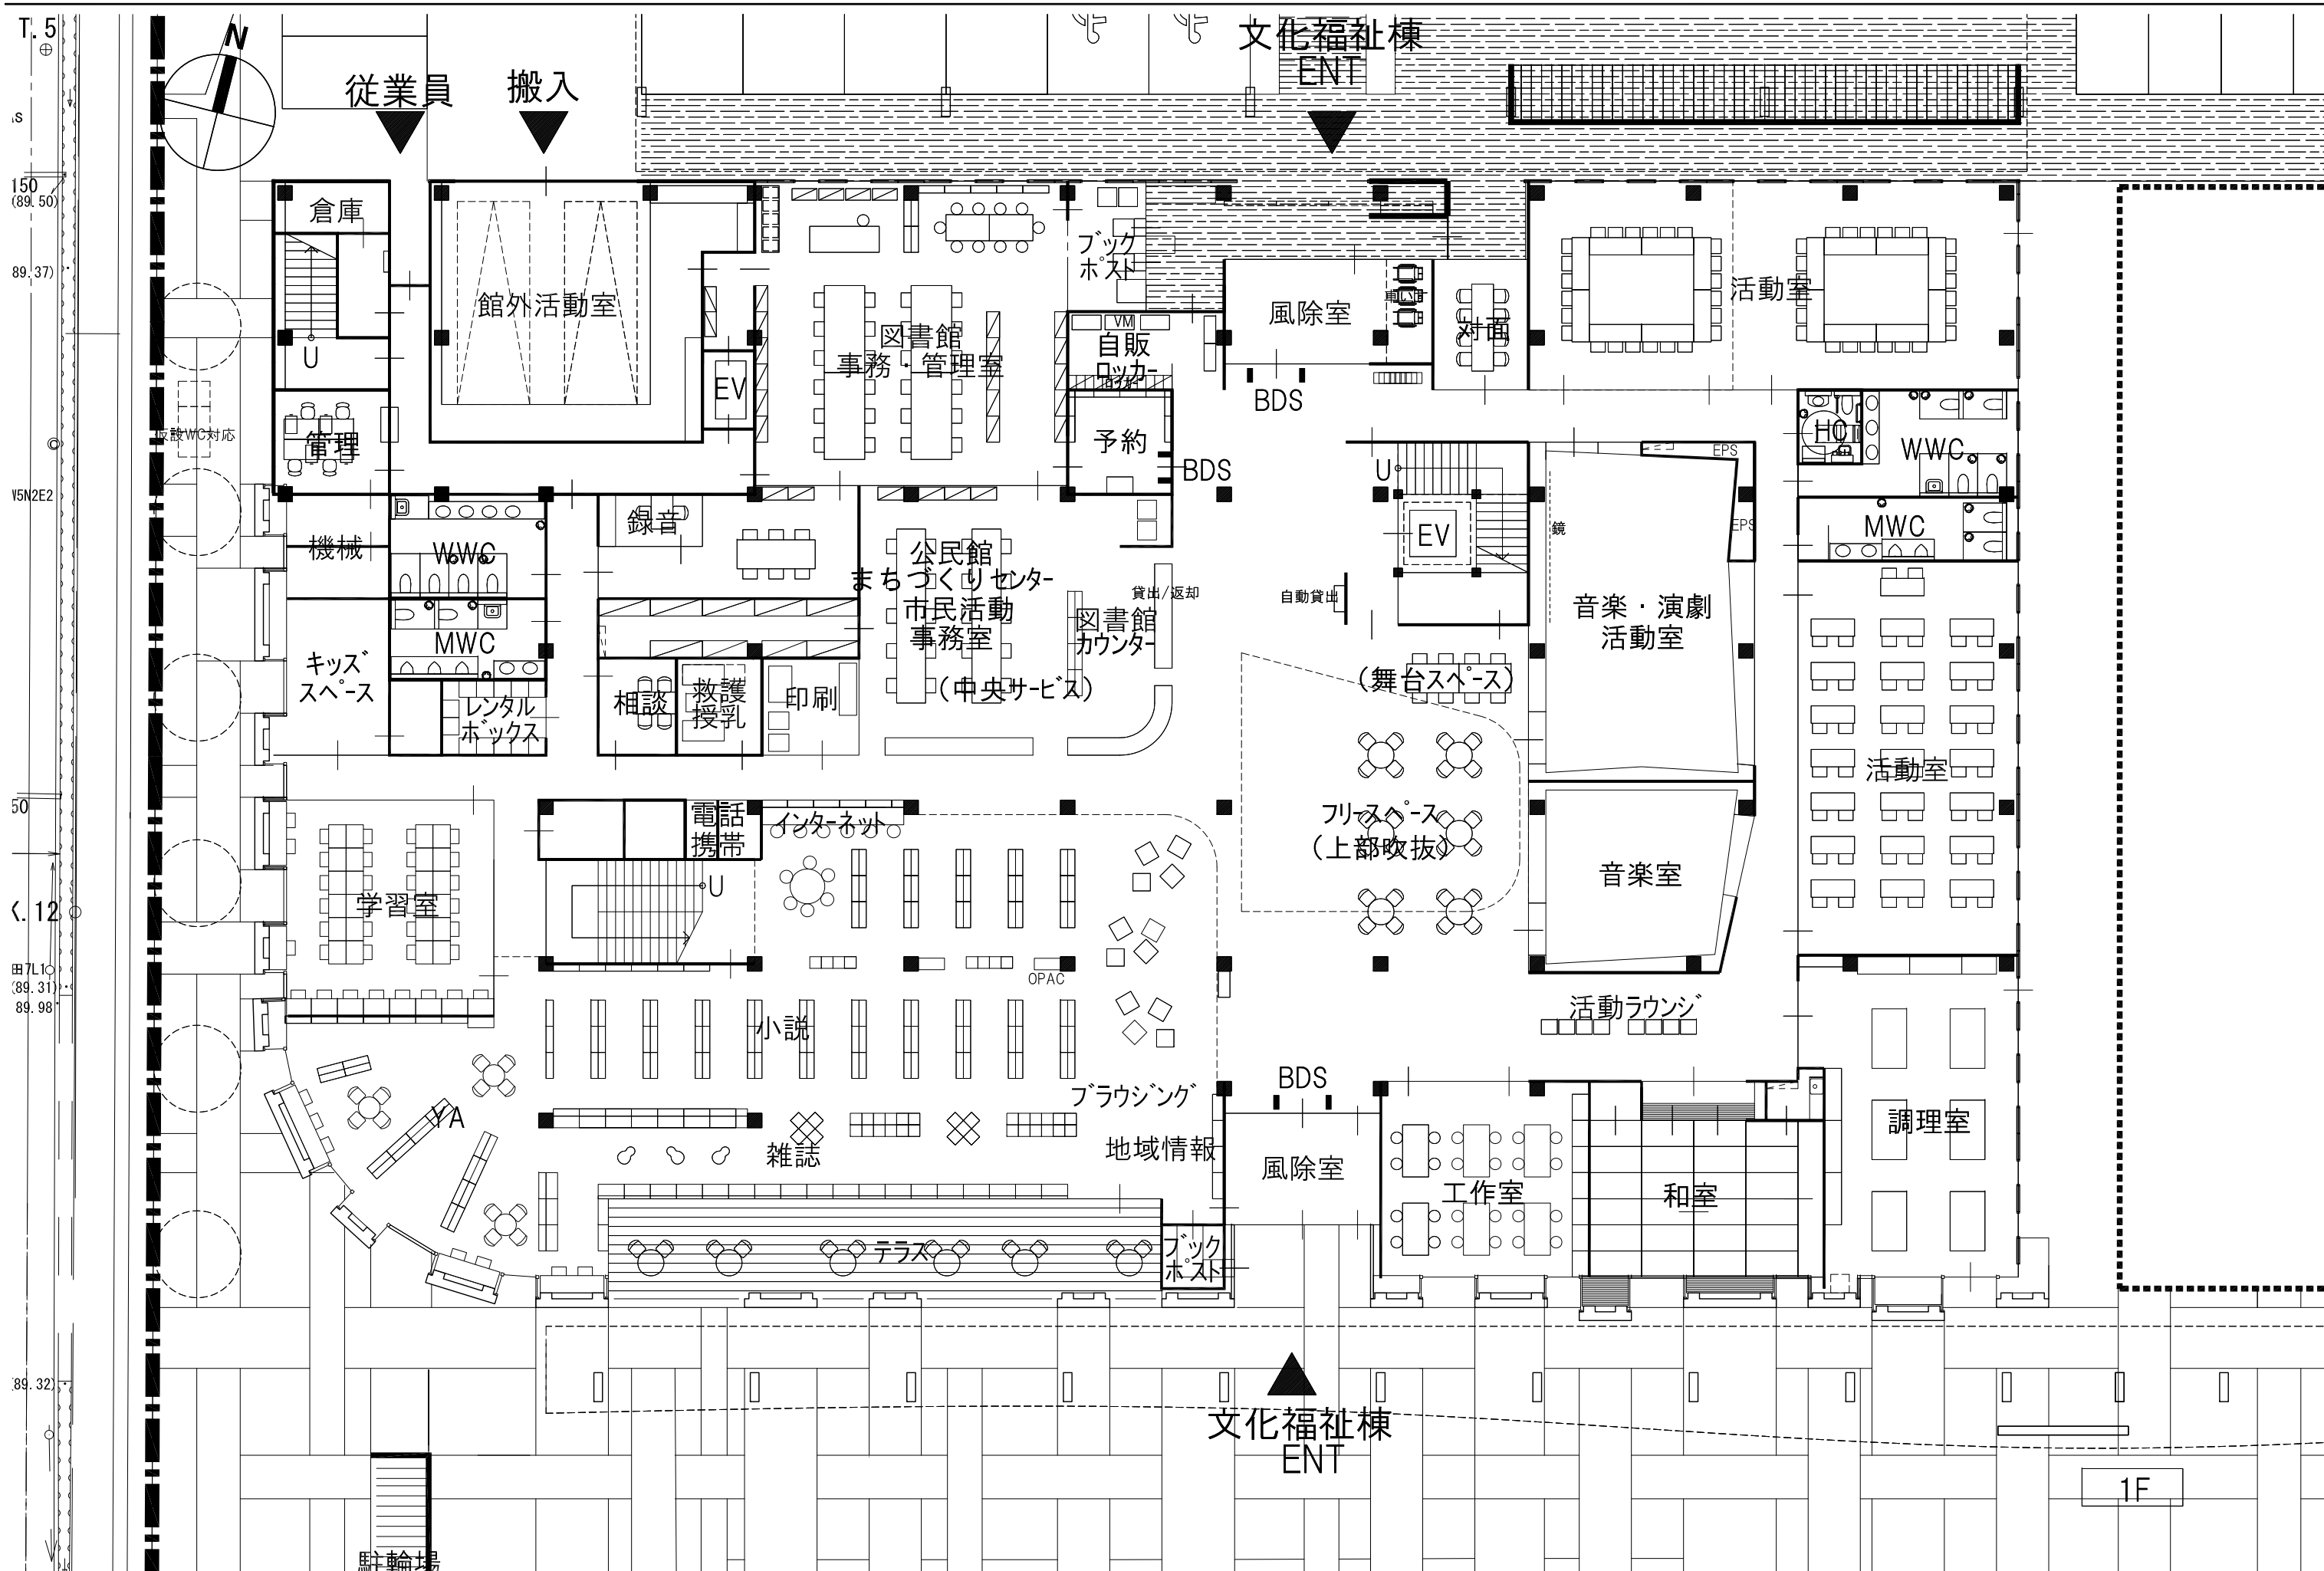

 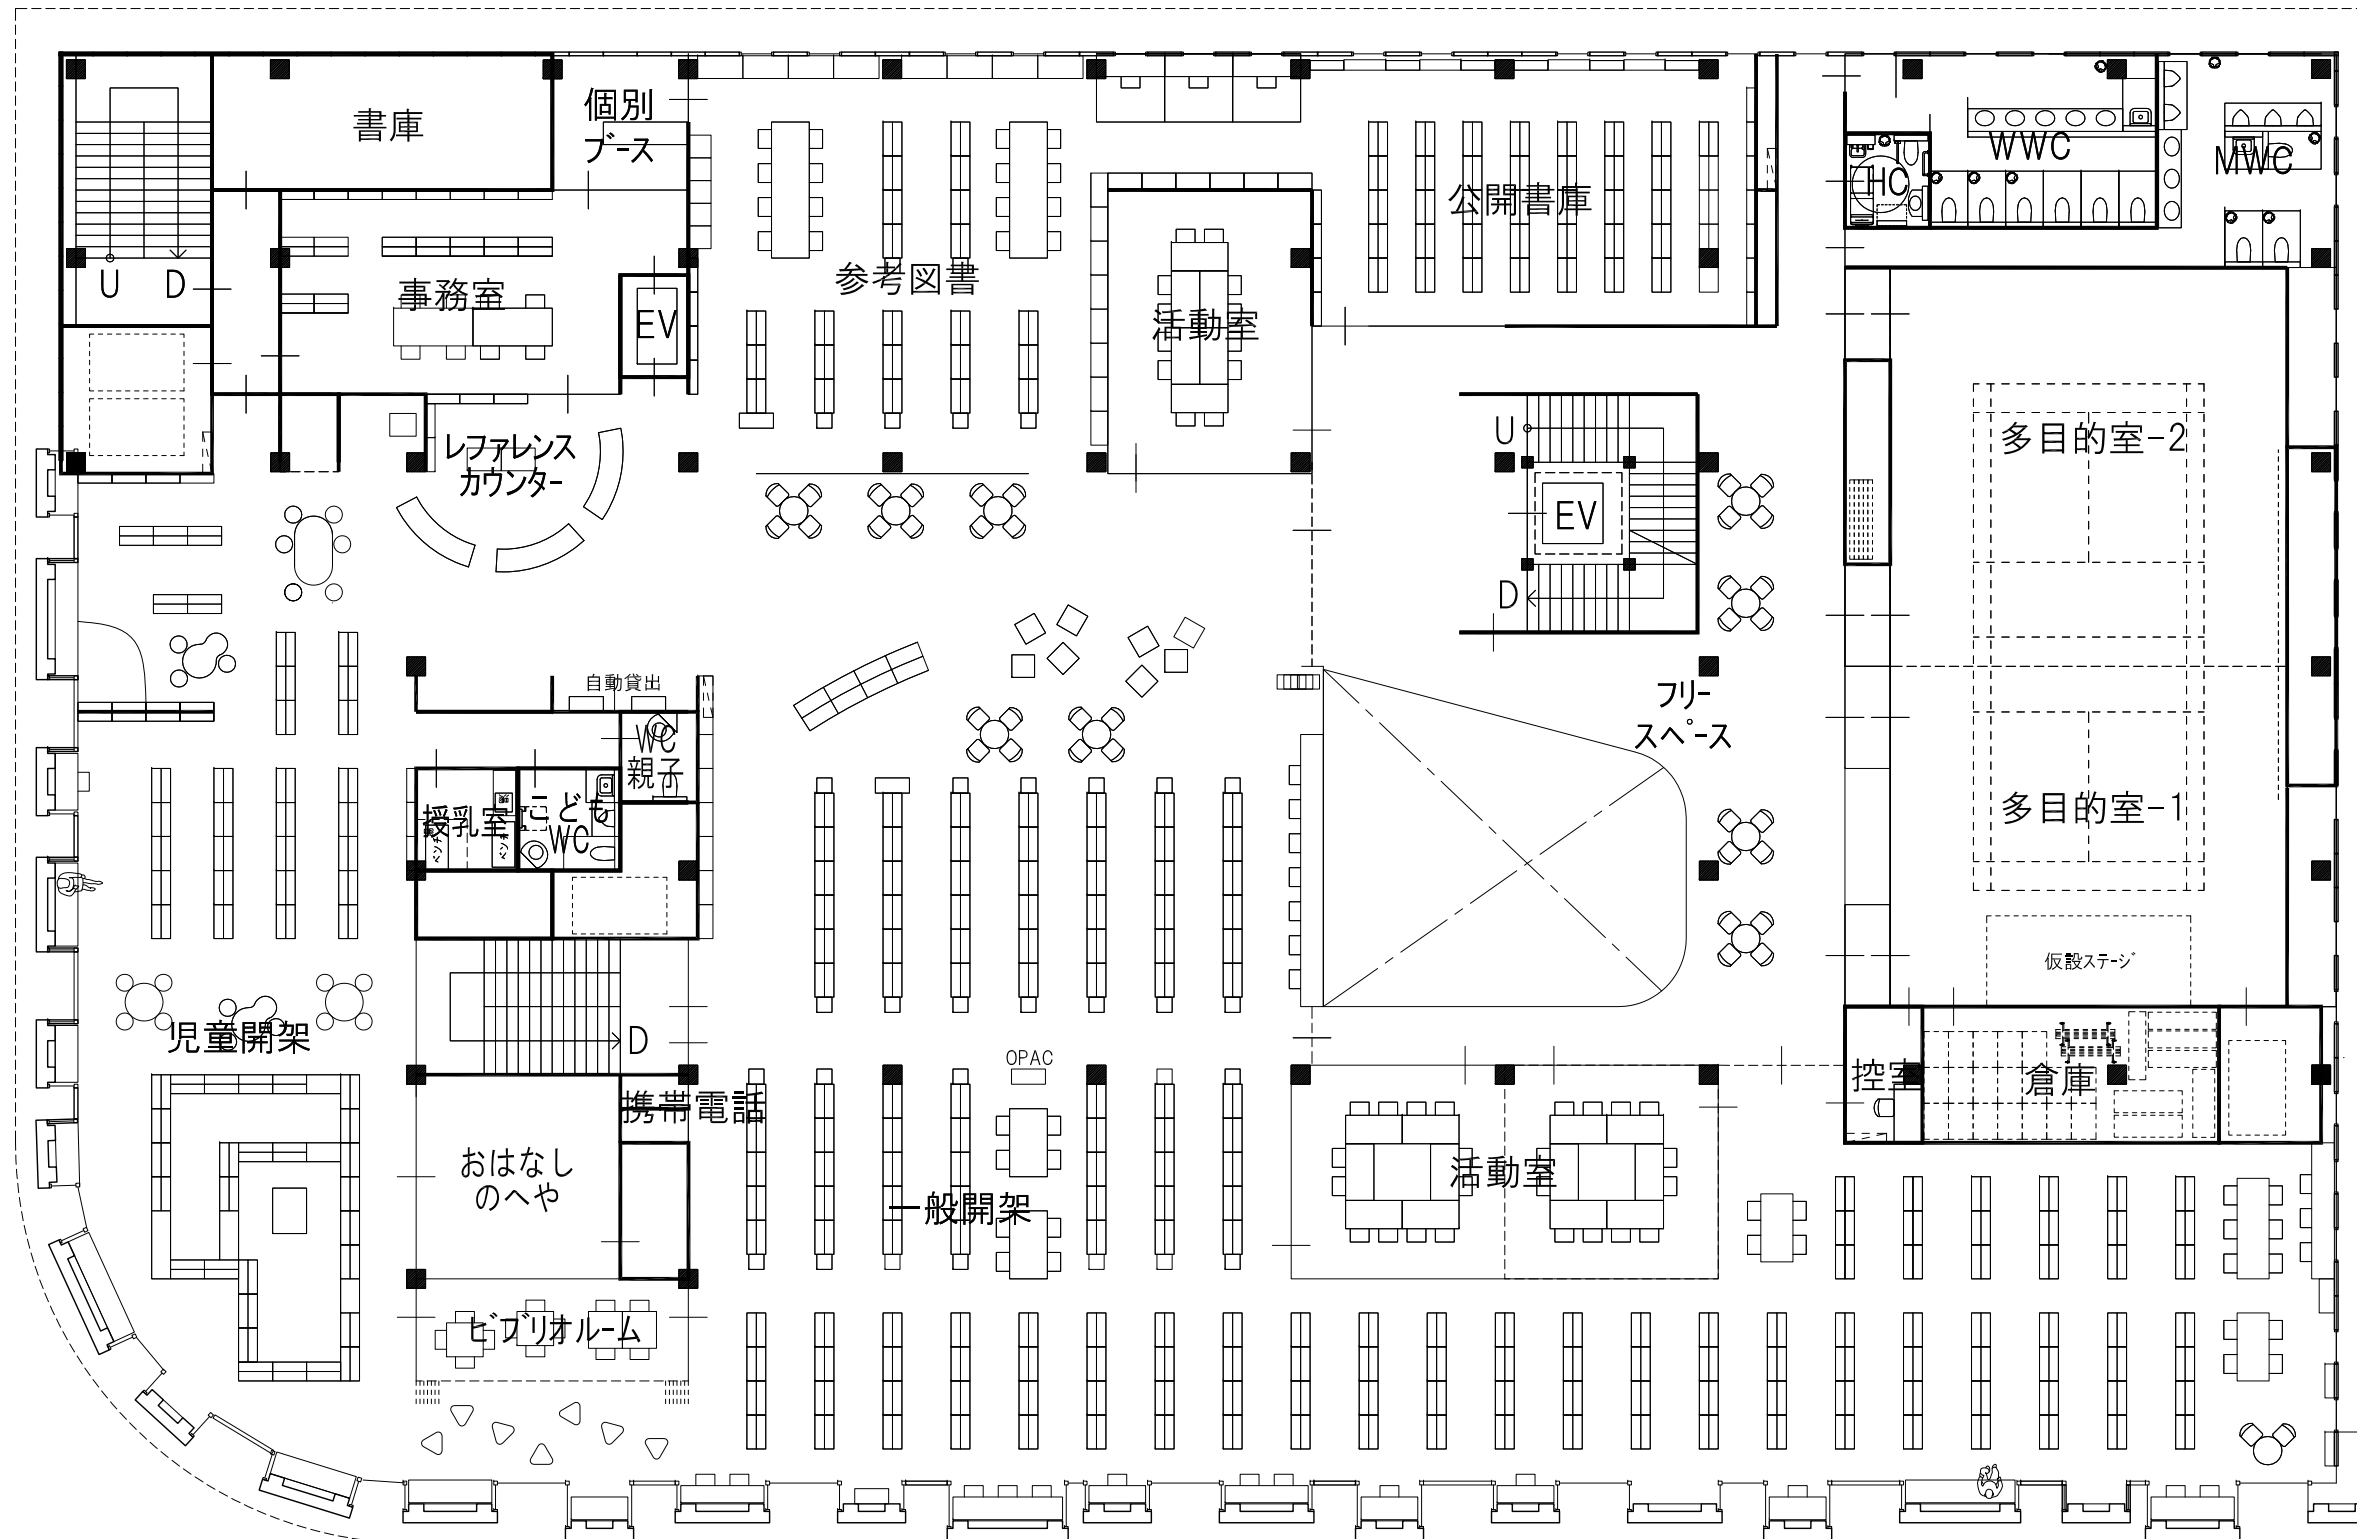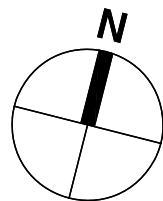

2F

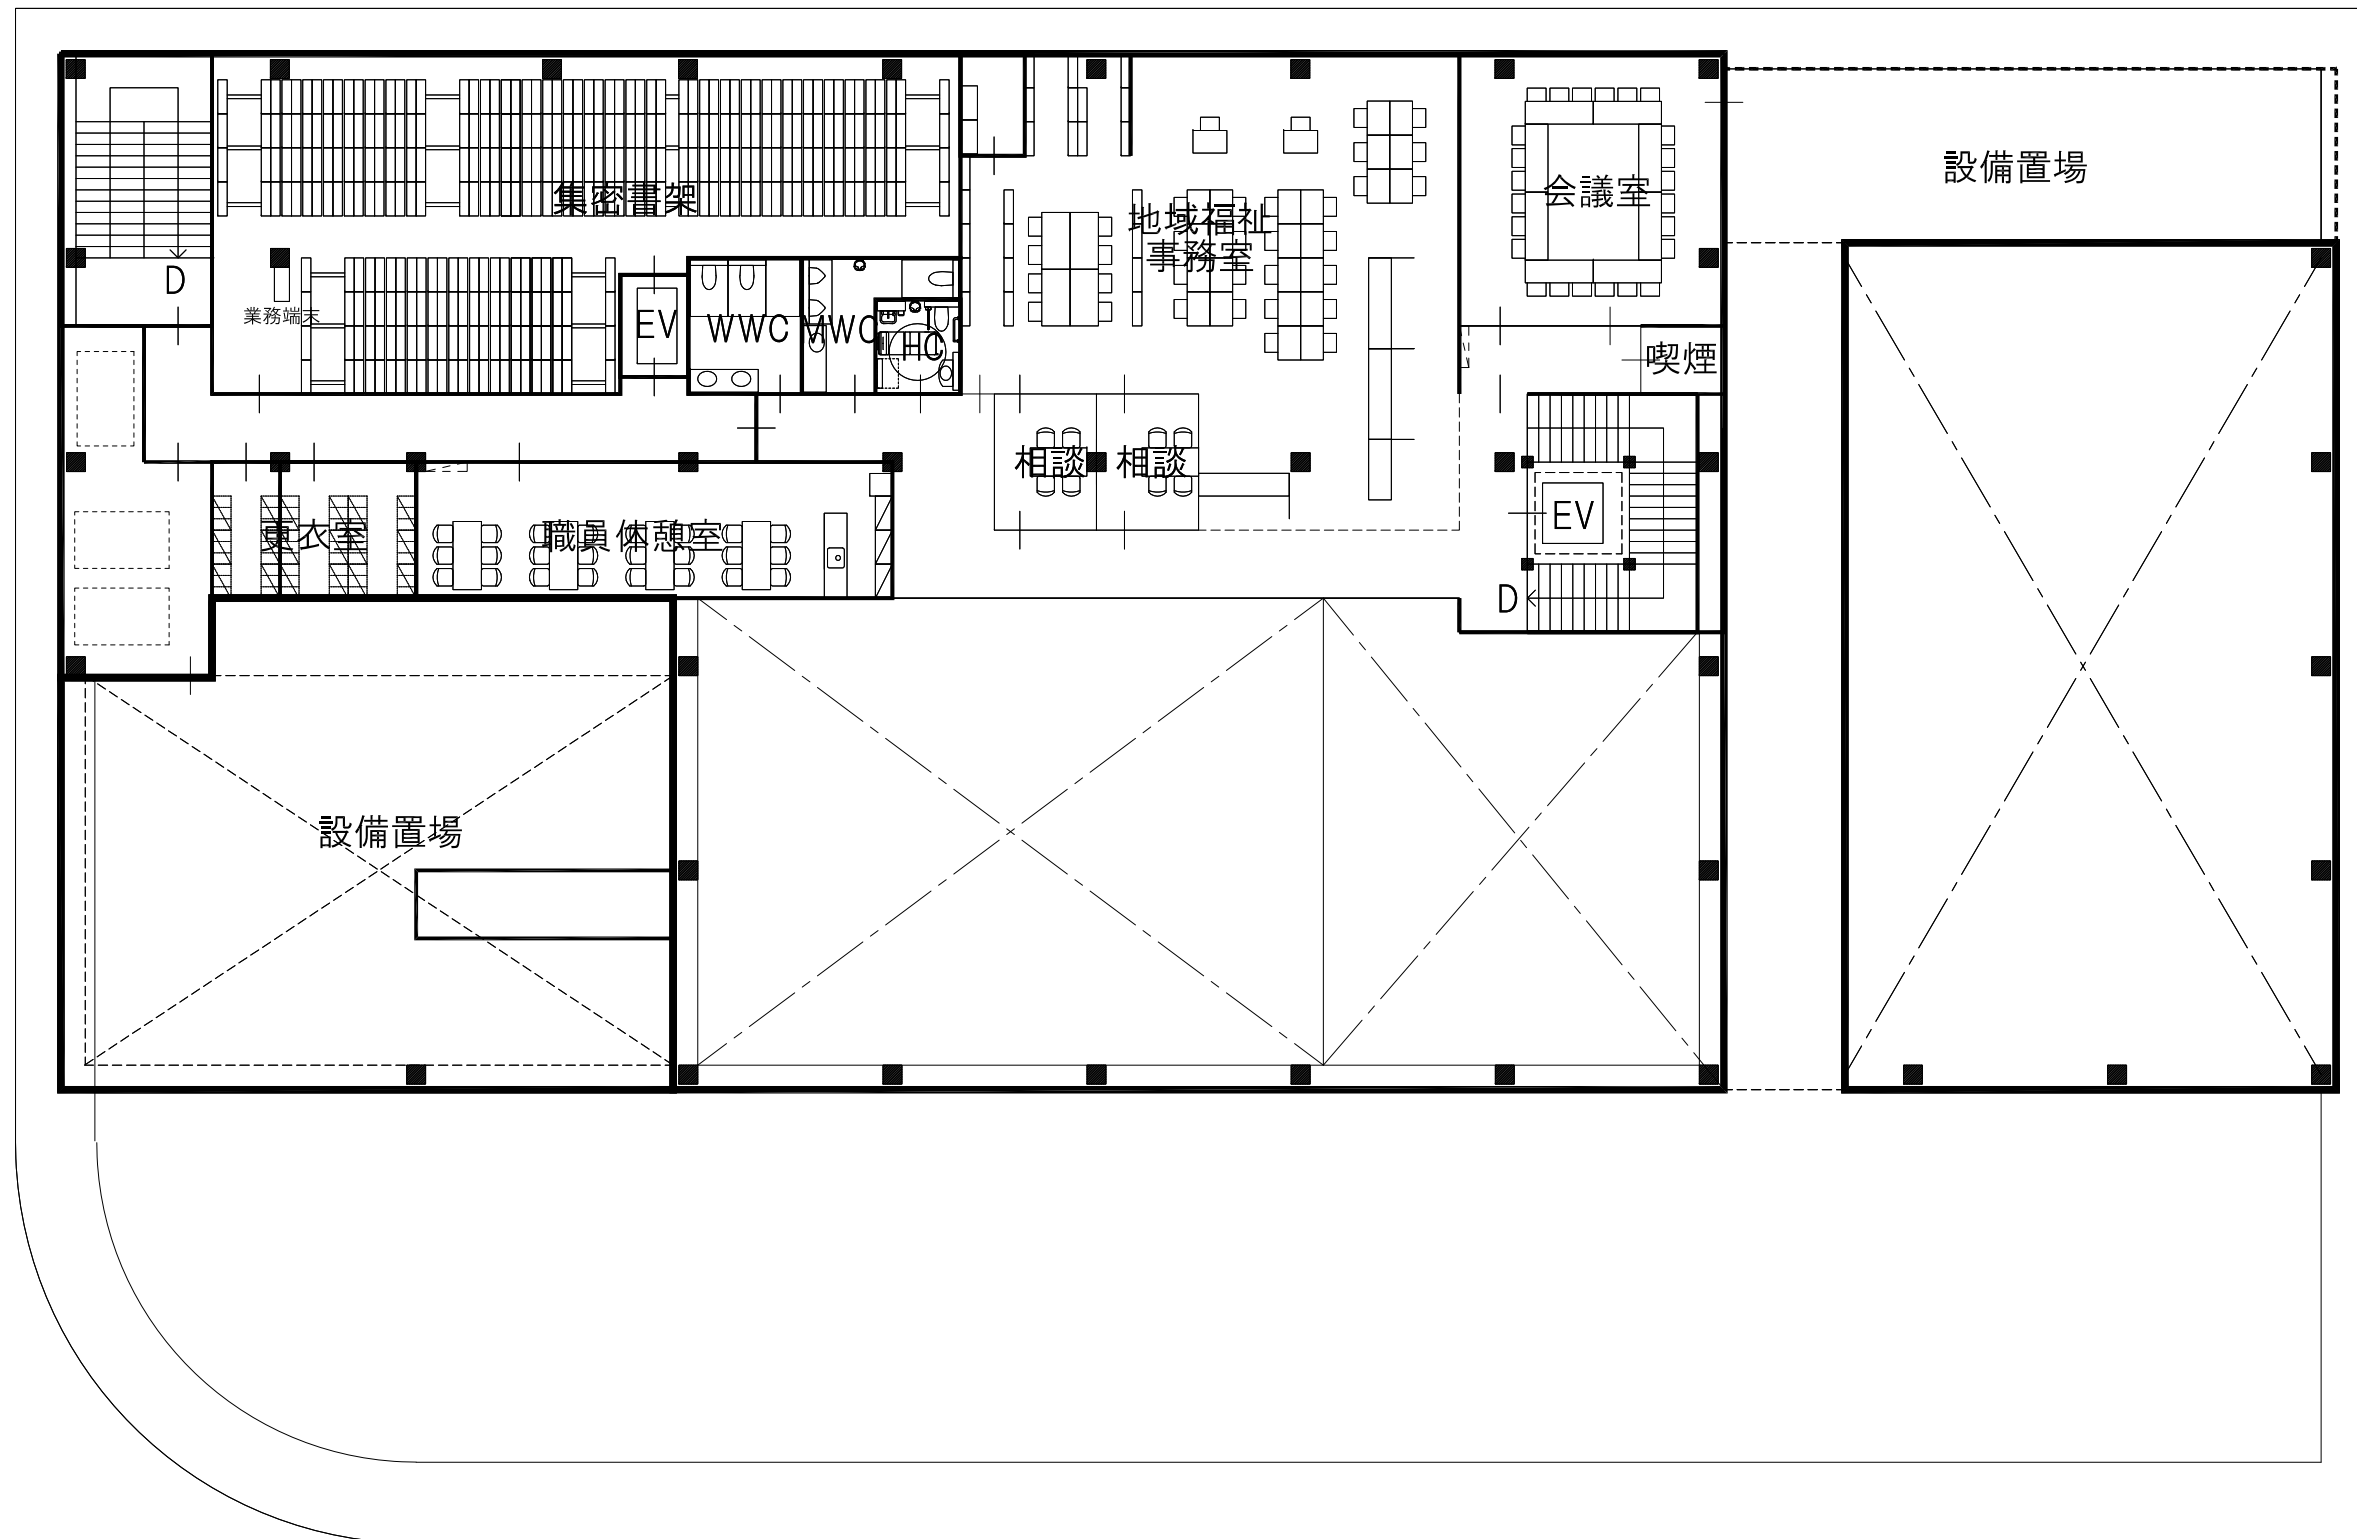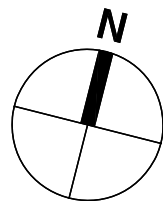

3F